
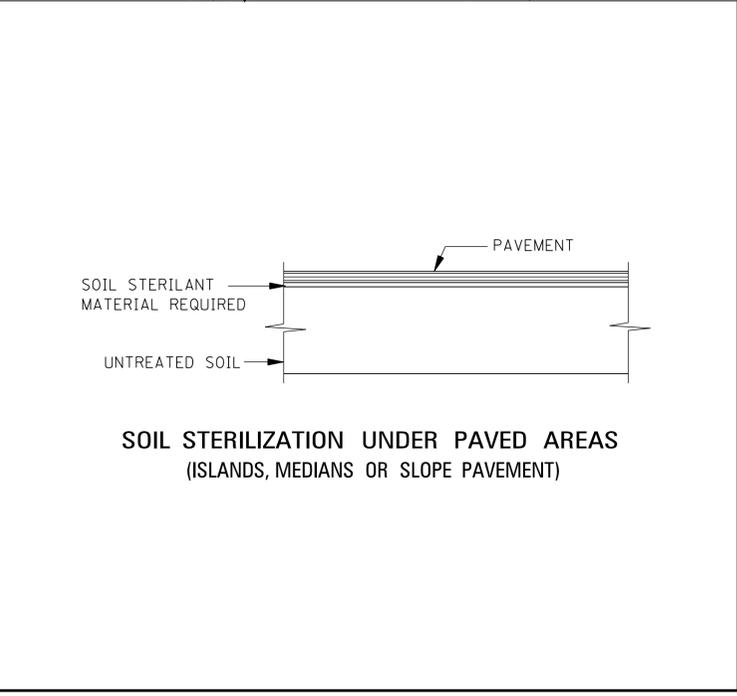
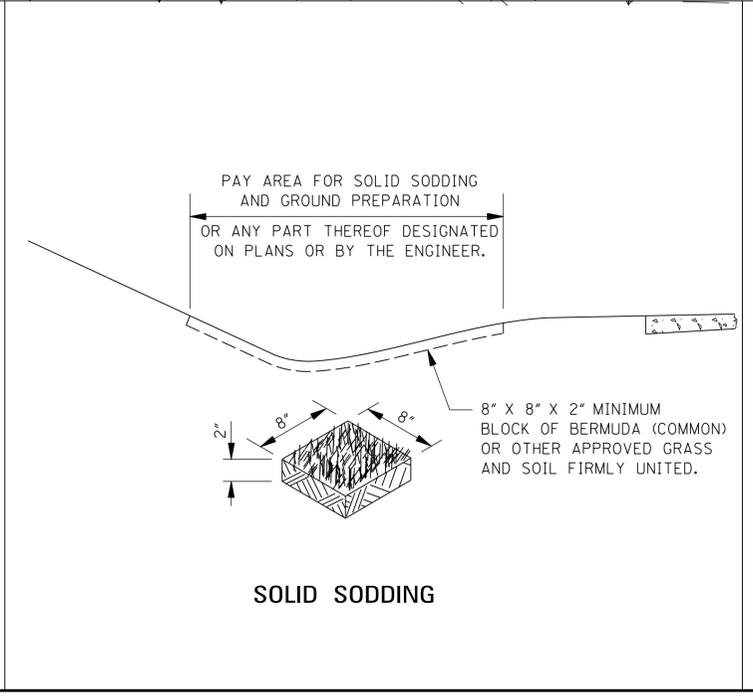
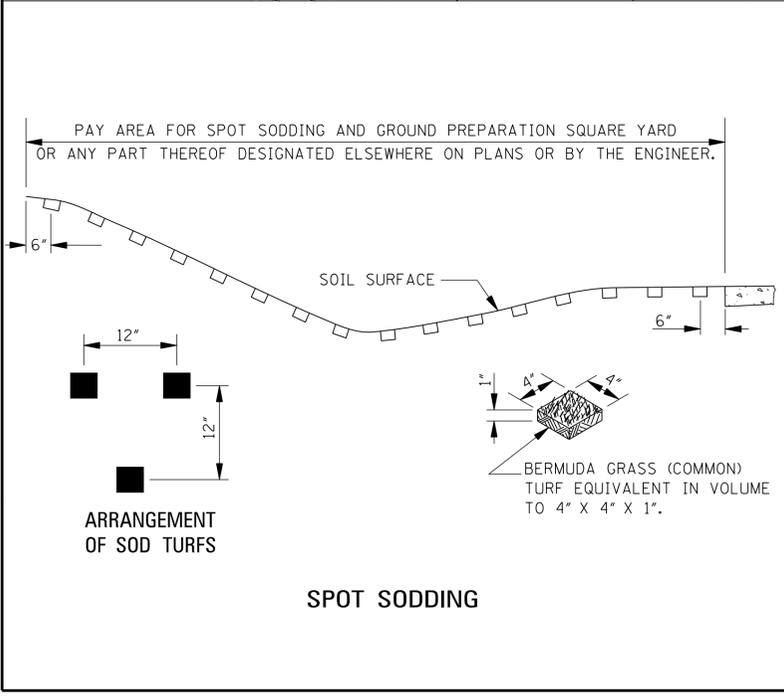
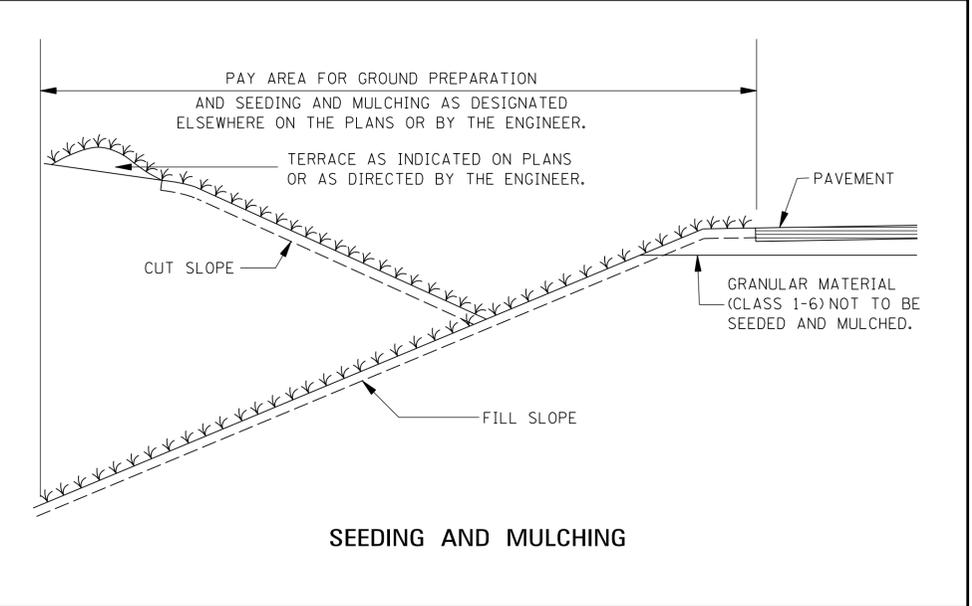
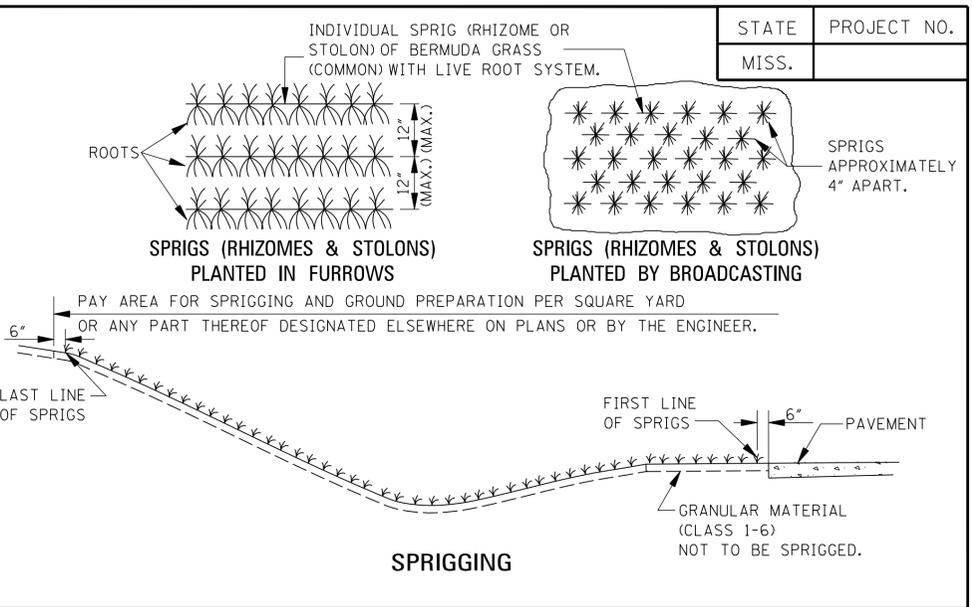


STATE	PROJECT NO.
MISS.	

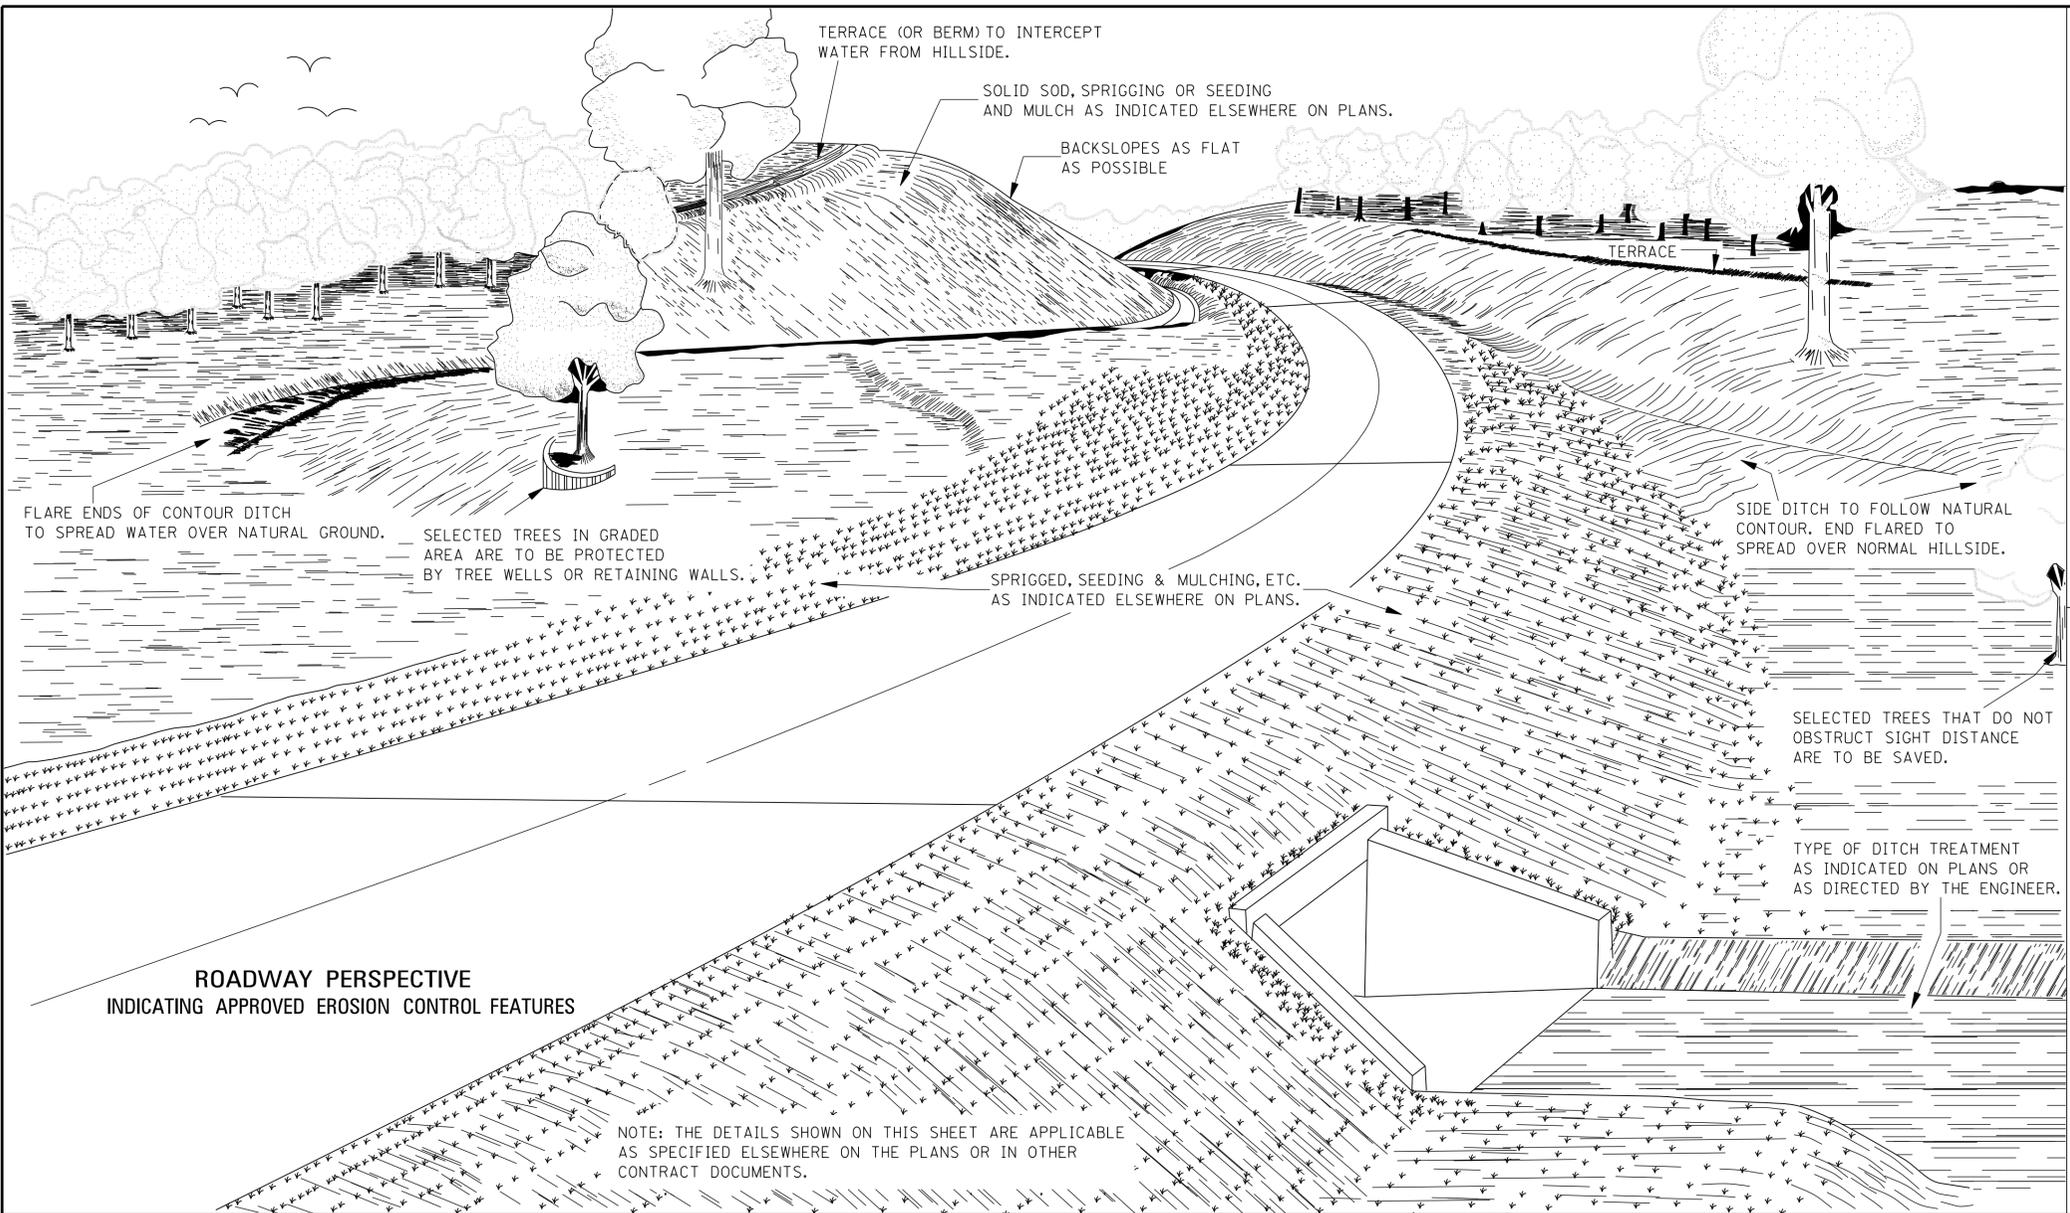

GENERAL NOTE:

- LONGITUDINAL AND TRANSVERSE MEASUREMENTS FOR THE PAY AREA SHALL BE TAKEN ALONG THE SLOPES.

MISSISSIPPI DEPARTMENT OF TRANSPORTATION	
<b>EROSION CONTROL</b>	
DATE	BY
DESIGN TEAM	CHECKED
DATE	DATE

COUNTY:

PROJ. NUM.:

FILENAME: EC-1.DGN

DATE 9/29/15

PRELIMINARY
NOT FOR CONSTRUCTION
WORKING NUMBER
EC-1
SHEET NUMBER
\$PG\$

10/5/2015 11:48 AM EC-1.DGN