

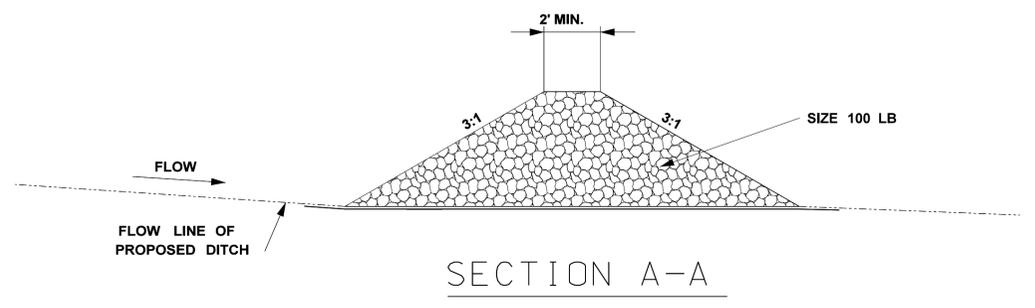
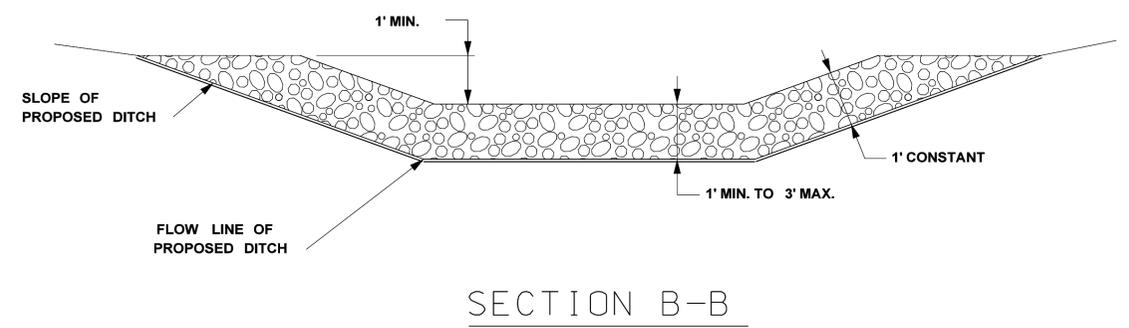


STATE	PROJECT NO.
MISS.	

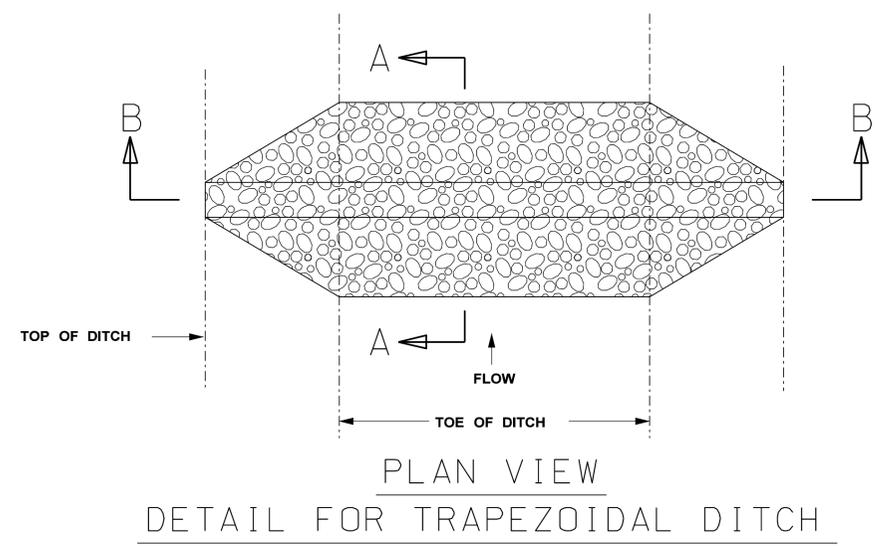

TEMPORARY ROCK DITCH CHECKS IN ROADSIDE DITCHES

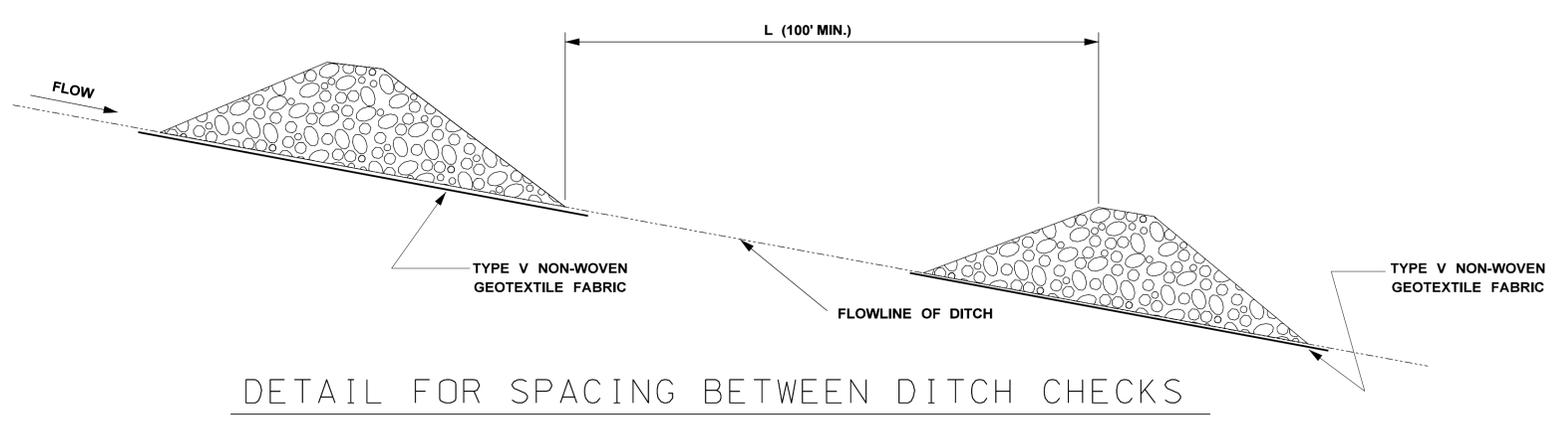

NOTES:

1. MINIMUM SPACING FOR ROCK DITCH CHECKS SHALL BE 100 FEET OR EROSION CONTROL PLAN APPROVED BY THE ENGINEER. SEE SPACING GUIDANCE ON ECD-4
2. ROCK DITCH CHECKS MAY ALSO BE CHOKED WITH FABRIC.
3. SIZE 300 LB RIP RAP MAY BE USED FOR SPECIFIED APPLICATIONS AS SHOWN ON EROSION CONTROL PLAN.
4. ROCK DITCH CHECKS SHOULD ONLY BE USED FOR REDUCING THE VELOCITY OF FLOWING WATER.
5. ROCK DITCH CHECKS SHOULD ONLY BE USED UP-GRADIENT OF AND ALONG WITH ADDITIONAL DOWN-GRADIENT SEDIMENT CONTROL BMP'S.
6. THE COST OF FABRIC SHALL BE INCLUDED IN OTHER ITEMS BID.

10/5/2015 11:48 AM ECD-8.DGN MISSISSIPPI DEPARTMENT OF TRANSPORTATION ROADWAY PLAN DIVISION

BY		MISSISSIPPI DEPARTMENT OF TRANSPORTATION	
REVISION		ROCK DITCH CHECK	
DATE		COUNTY:	
DESIGN TEAM		PROJ. NUM.:	
CHECKED		FILENAME: ECD-8.DGN	
DATE 9/29/15		WORKING NUMBER	
		ECD-8	
		SHEET NUMBER	
		\$PG\$	

PRELIMINARY  
NOT FOR  
CONSTRUCTION