


LEGEND	
SYMBOL	DESCRIPTION
○	SINGLE WHITE DELINEATOR
△	DOUBLE WHITE DELINEATOR
●	SINGLE YELLOW DELINEATOR
▲	DOUBLE YELLOW DELINEATOR
◆	TYPE 3 OBJECT MARKER


GENERAL NOTES:

- SEE INDIVIDUAL PLAN SHEETS FOR DELINEATOR LAYOUT WITHIN EACH INTERCHANGE AREA.
- DELINEATORS ALONG HORIZONTAL CURVES ON THE MAIN FACILITY ARE TO BE PLACED ACCORDING TO THIS DRAWING (WHICH INCLUDES THE TABLE). DELINEATORS ARE NOT REQUIRED ON TANGENT SECTIONS OF MAIN FACILITY OUTSIDE OF INTERCHANGE AREAS.
- DELINEATORS IN ALL CURBED GORES AND AT TYPE 3 OBJECT MARKERS SHOULD BE TRANSITIONED IN A SMOOTH STRAIGHT LINE FROM THE STANDARD SHOULDER OFFSET TO THE REQUIRED CLEARANCE FOR A MINIMUM OF TWO SPACES.

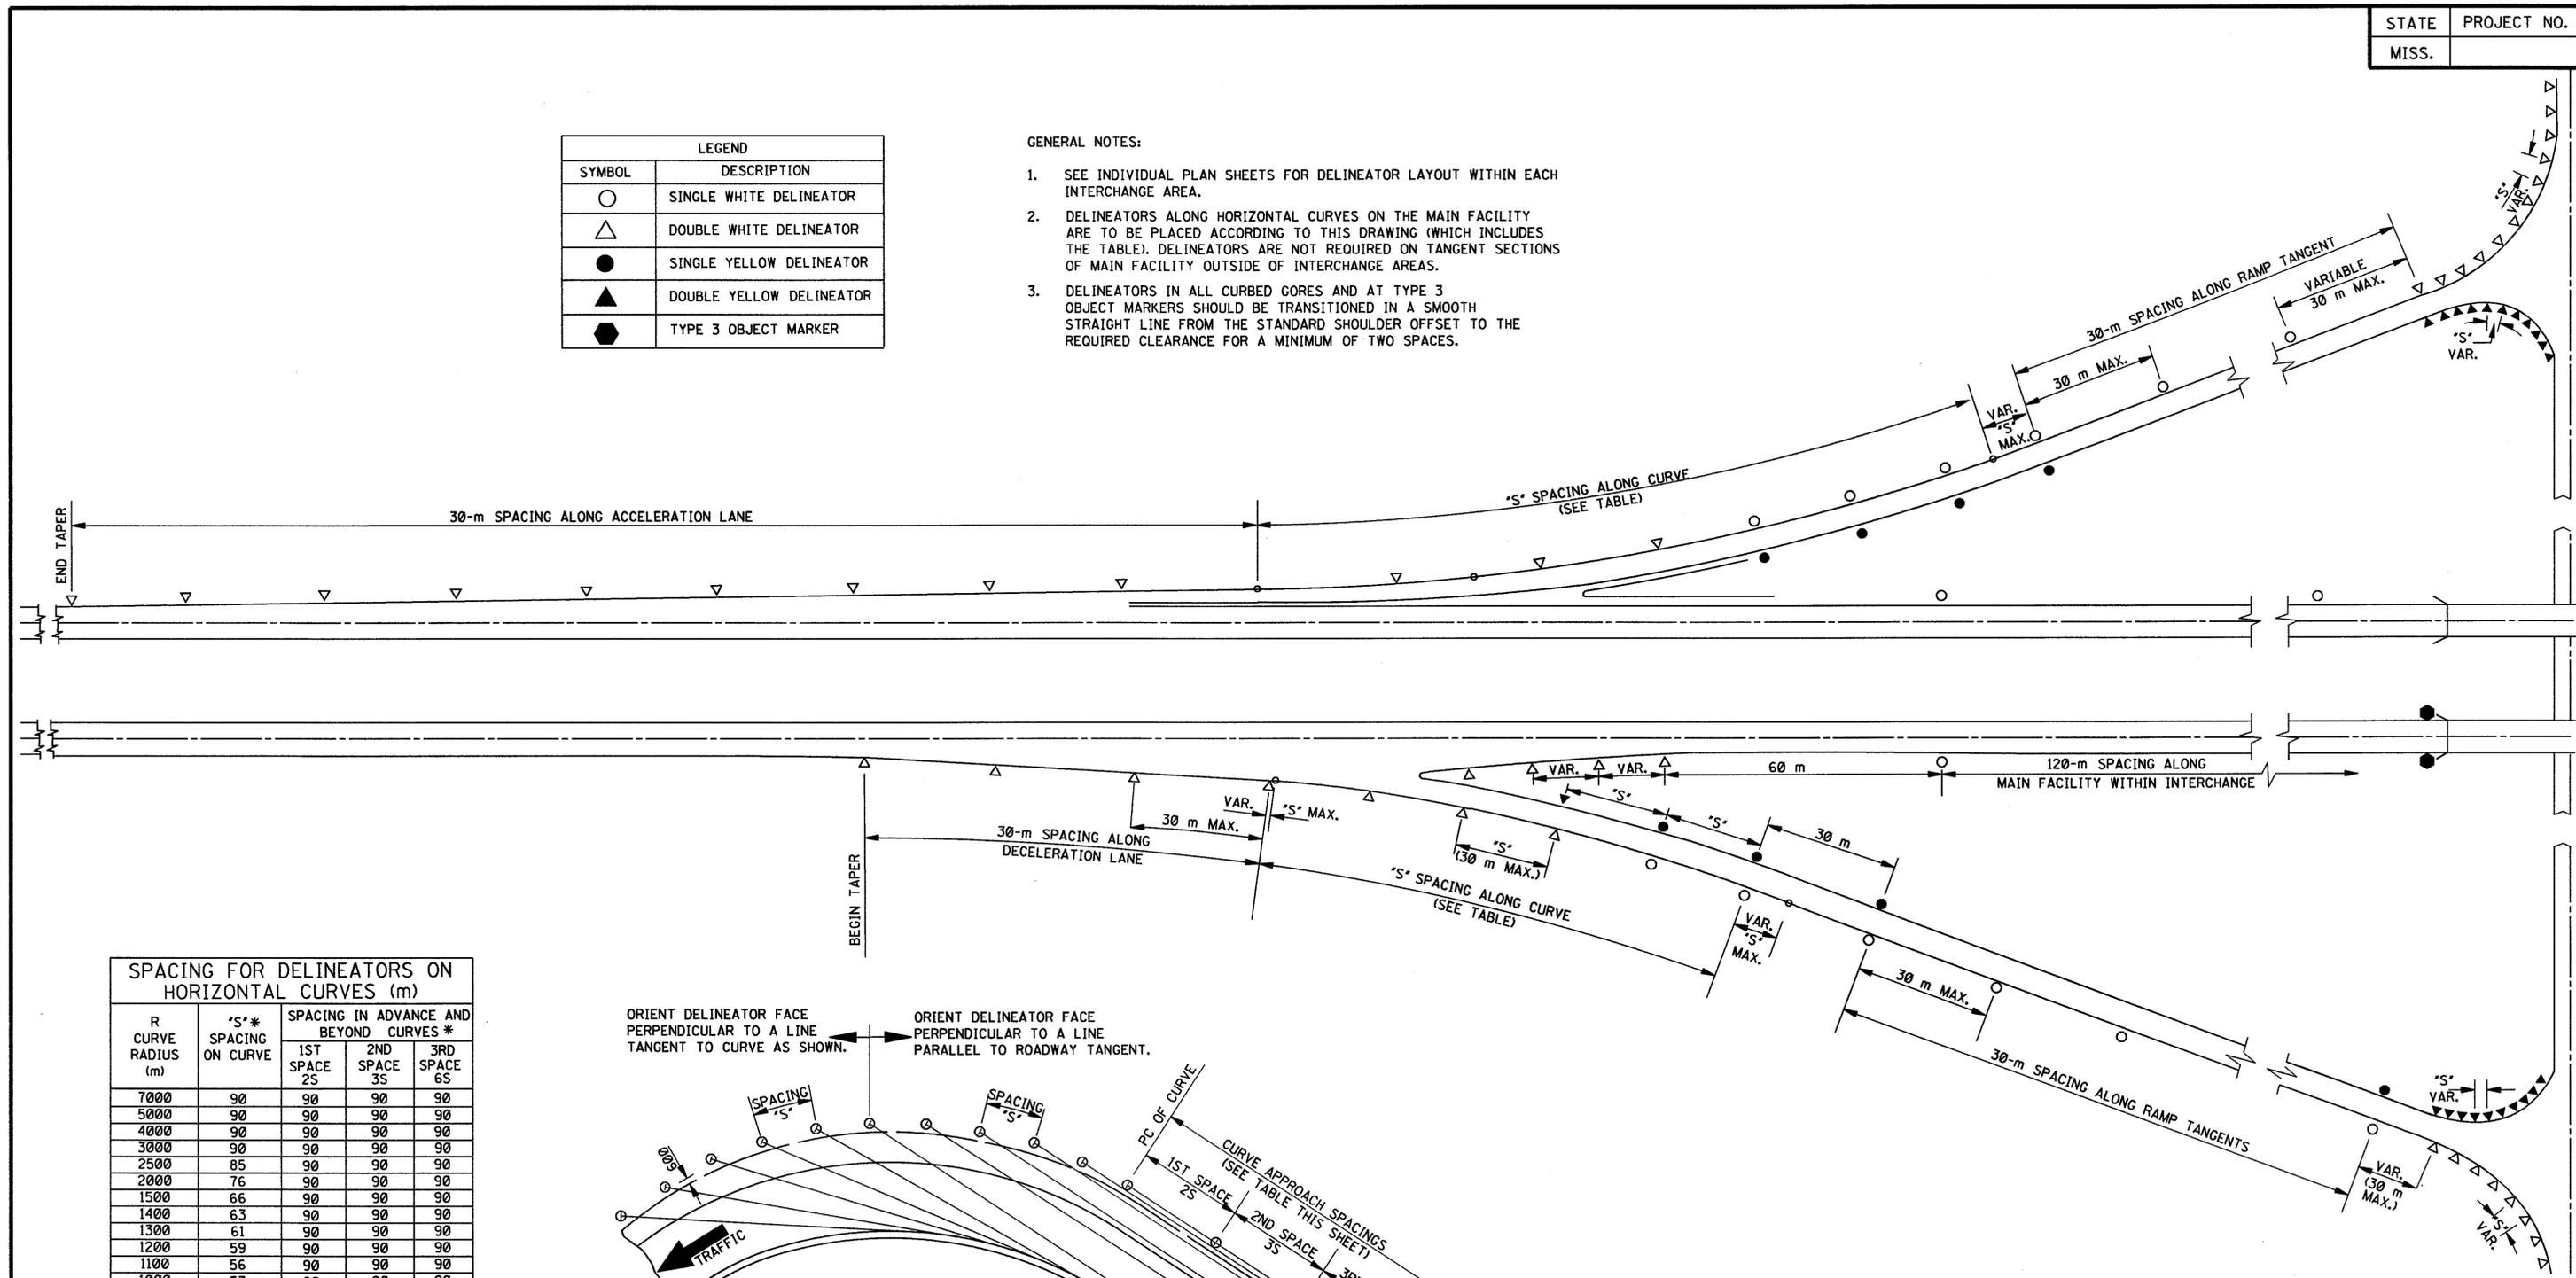

SPACING FOR DELINEATORS ON HORIZONTAL CURVES (m)

R CURVE RADIUS (m)	*S* SPACING ON CURVE	SPACING IN ADVANCE AND BEYOND CURVES *		
		1ST SPACE 2S	2ND SPACE 3S	3RD SPACE 6S
7000	90	90	90	90
5000	90	90	90	90
4000	90	90	90	90
3000	90	90	90	90
2500	85	90	90	90
2000	76	90	90	90
1500	66	90	90	90
1400	63	90	90	90
1300	61	90	90	90
1200	59	90	90	90
1100	56	90	90	90
1000	53	90	90	90
900	51	90	90	90
800	48	90	90	90
700	44	88	90	90
600	41	82	90	90
500	37	74	90	90
400	33	66	90	90
300	29	58	87	90
200	23	46	69	90
150	30	40	60	90
125	18	36	54	90
100	16	32	48	90
90	15	30	45	90
80	14	28	42	84
70	13	26	39	78
60	11	22	33	66
50	10	20	30	60

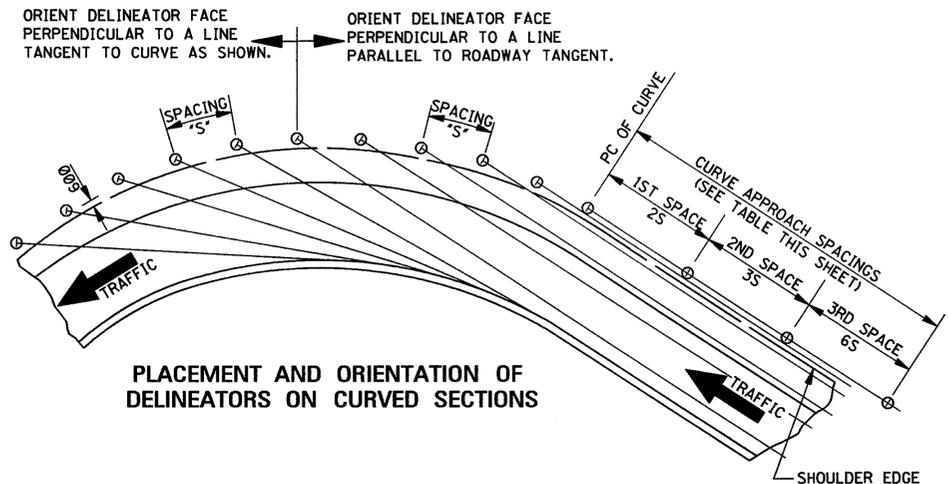

* NOTE: THE SPACING *S* ON THE CURVE IS FOUND FROM THE FORMULA $S=1.7\sqrt{R-15}$, WHERE R IS THE RADIUS OF THE CURVE IN METERS. THE SPACING OF THE FIRST DELINEATOR IN ADVANCE OF AND BEYOND THE CURVE IS 2S, THE SECOND DELINEATOR 3S, AND THE THIRD 6S, BUT NOT TO EXCEED 90 m ALONG THE MAIN FACILITY AND 30 m ALONG THE RAMPS. MINIMUM DELINEATOR SPACING IS 6 m.

ALL DIMENSIONS ARE IN MILLIMETERS (mm) EXCEPT WHERE NOTED.

MISSISSIPPI DEPARTMENT OF TRANSPORTATION
ROADWAY DESIGN DIVISION
STANDARD PLAN

TYPICAL INSTALLATION OF DELINEATORS

DATE	REVISION	BY

ISSUE DATE: OCTOBER 1, 1998



WORKING NUMBER
SN-8A
SHEET NUMBER
234