

William R. "Bill" Minor
Northern District Commissioner

Dick Hall
Central District Commissioner

Vernice H. Brown
Southern District Commissioner



Larry L. "Butch" Brown
Executive Director

Harry Lee James
Deputy Executive Director/
Chief Engineer

P. O. Box 1850 / Jackson, Mississippi 39215-1850 / Telephone (601) 359-7001 / FAX (601) 359-7110 / www.goMDOT.com

Inter-Office Memorandum

Date: March 24, 2004
To: Roadway Design Section Engineers
From: Roadway Design Division Engineer
John Pickering *J.B.P.*
Subject: Design Guidelines for Access/Frontage Roads

Attached are typical sections that will be used for access road service from 1 to 10 parcels. For those access roads serving more than 10 parcels, a crown width of 30 feet will be used.


Those projects that have already been designed with different typical sections than those attached do not have to be changed.

If there are any questions, please advise.

Attachment

pc: Asst. Roadway Design Division Engineer
File ✓



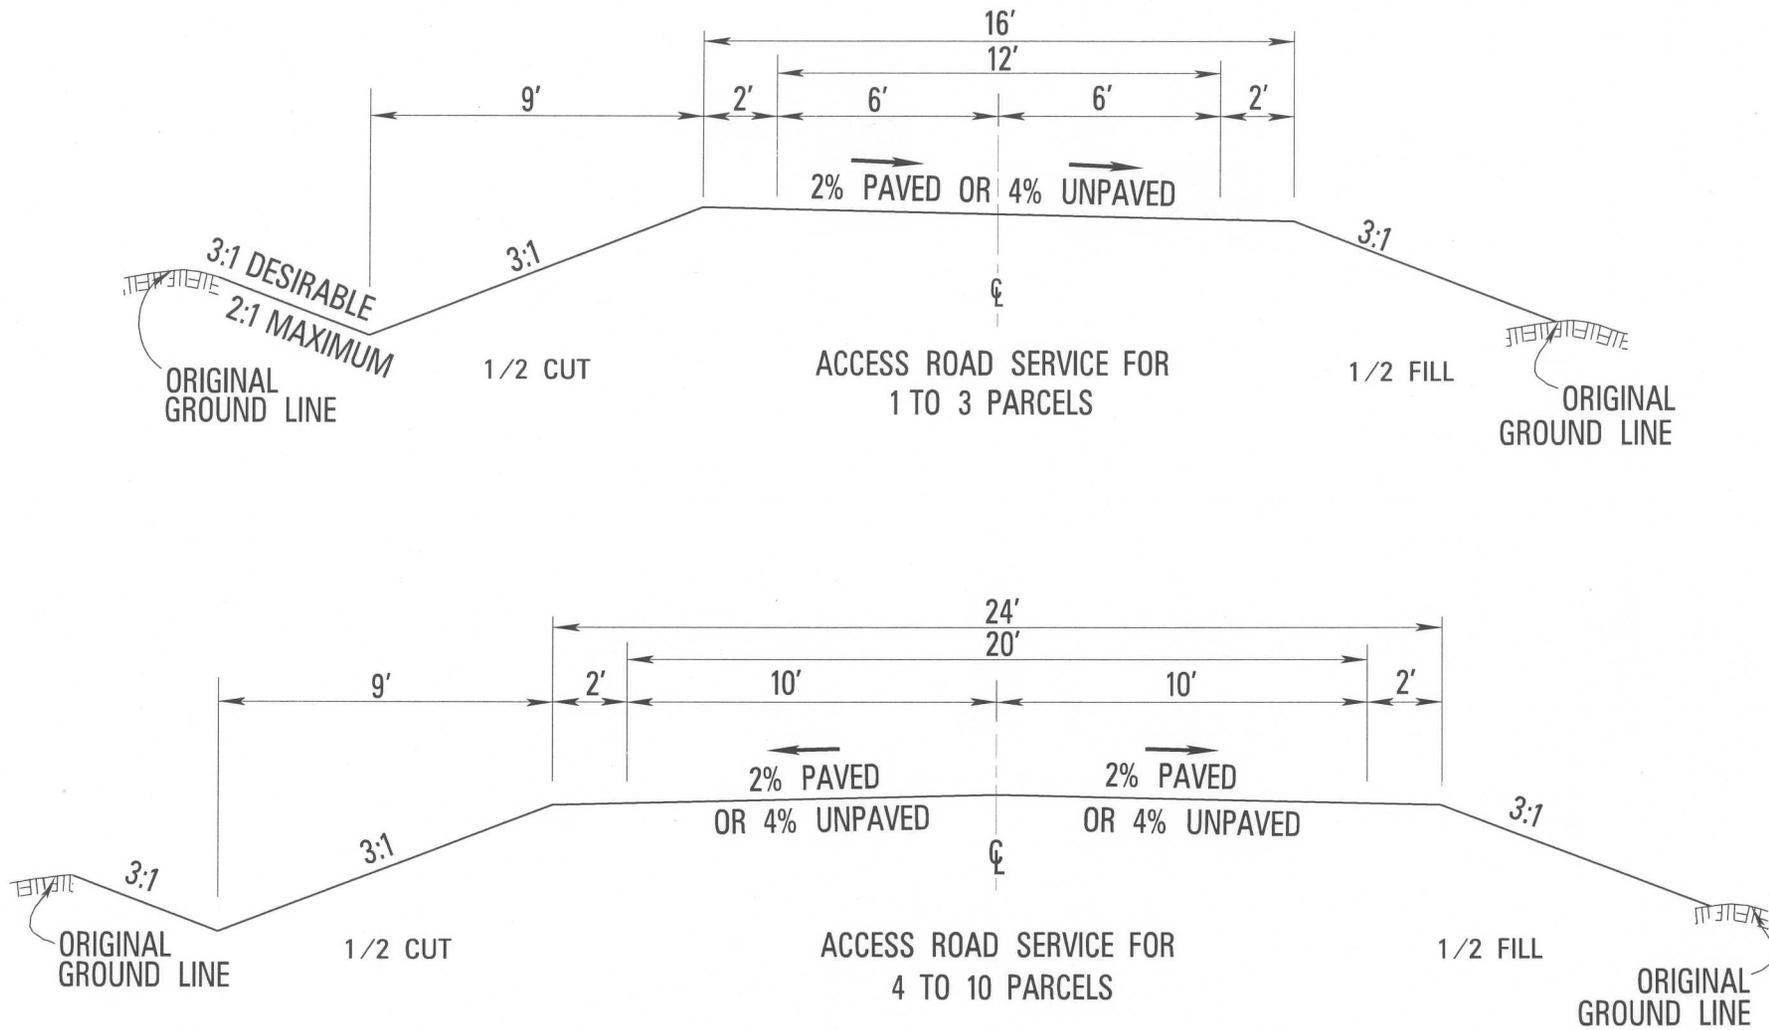

ACCESS ROADS WILL BE REPLACED IN-KIND OR IN ACCORDANCE WITH THE TYPICAL SECTIONS SHOWN ABOVE, WHICHEVER IS GREATER.

ACCESS ROADS

MARCH 12, 2004