




PLAN OF ROADWAY OVER

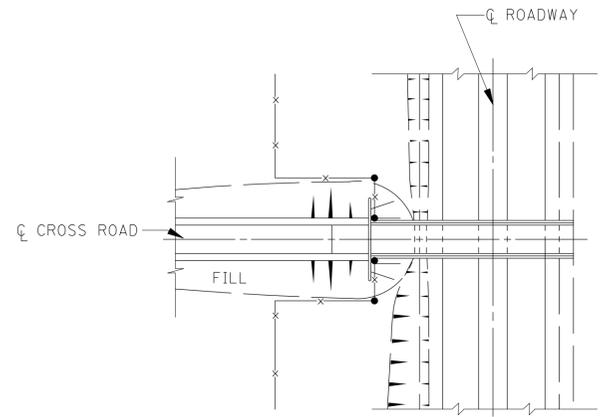


PLAN OF ROADWAY UNDER

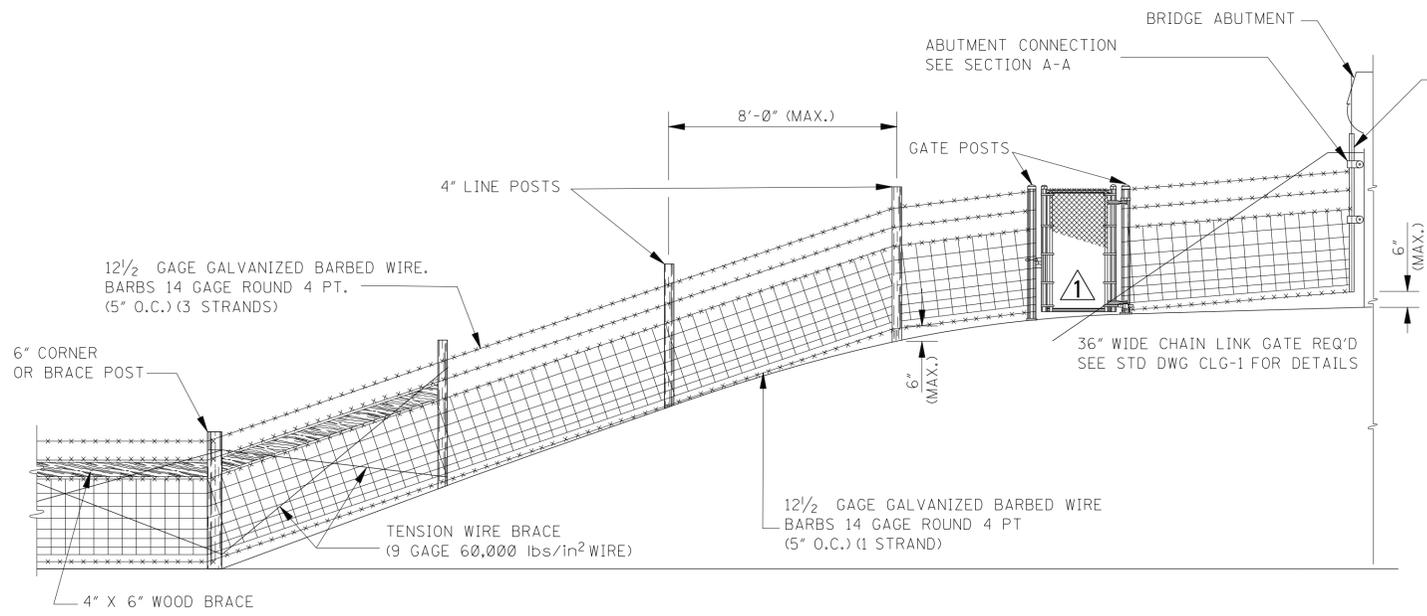


ELEVATION OF WOVEN WIRE TIMBER POSTS

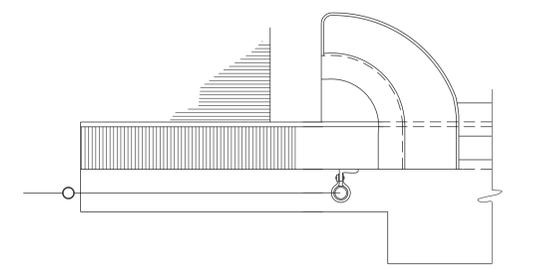

PLAN OF BRIDGE CONNECTION

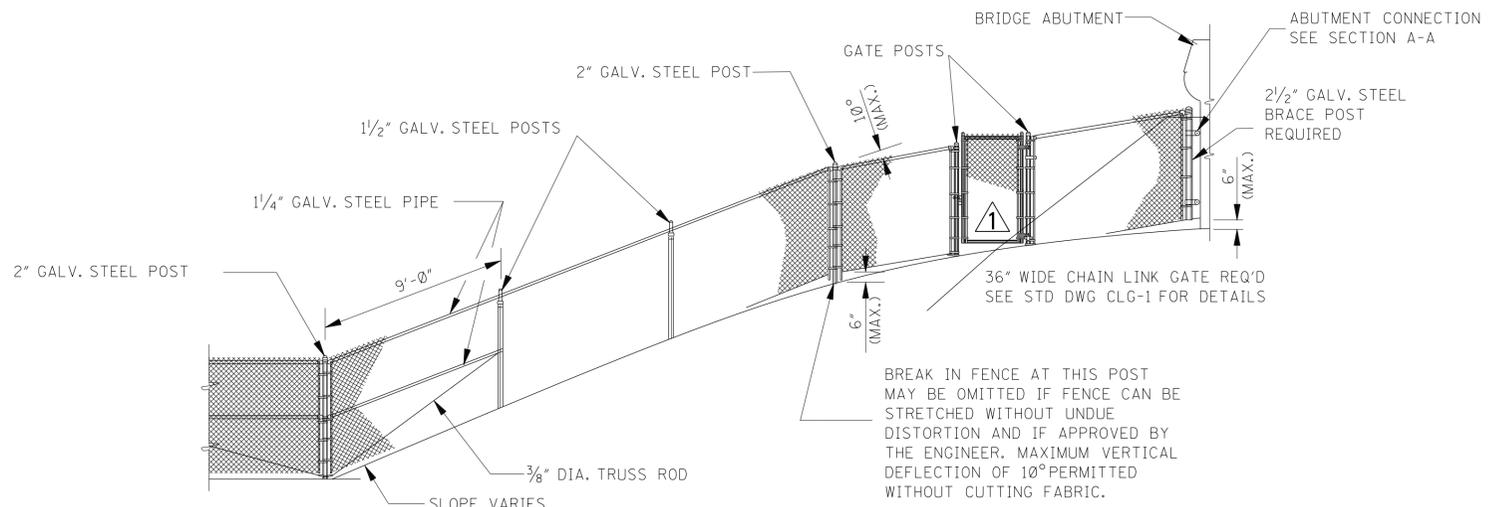


ELEVATION OF CHAIN LINK CLASS I

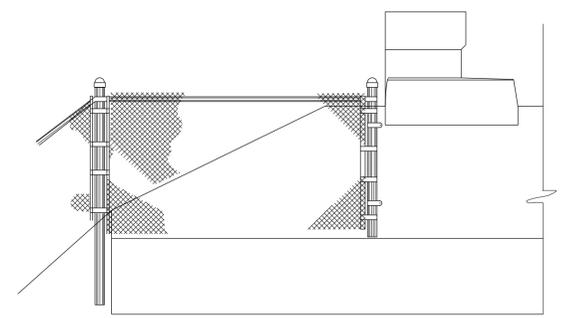

ELEVATION OF BRIDGE CONNECTION

GENERAL NOTES:

1. THESE INSTALLATION CONDITIONS ARE TYPICAL AND ARE NOT TO BE CONSTRUED AS REPRESENTATIVE OF ALL CONDITIONS WHICH WILL BE ENCOUNTERED. CONSTRUCTION WILL BE VARIED AS REQUIRED OR DIRECTED TO MEET FIELD CONDITIONS.
2. 2 1/2" GALV. STEEL POST AND INCIDENTAL HARDWARE REQUIRED FOR CONNECTING FENCE TO BRIDGE ABUTMENT TO BE PAID FOR AS ONE 5'-0" STEEL BRACE POST.

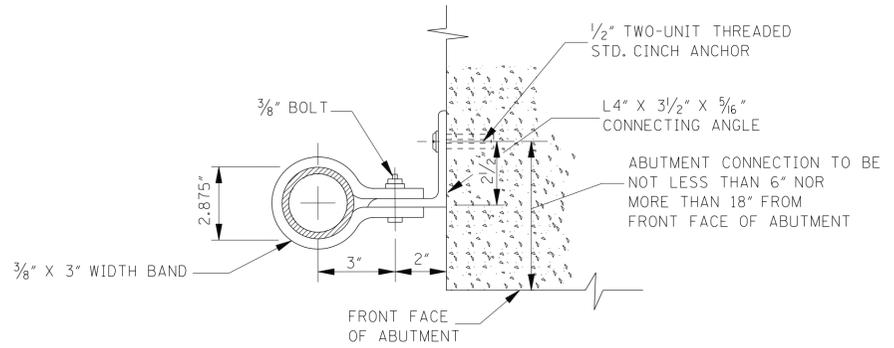

SECTION A-A ABUTMENT CONNECTION

NOTE: ALL MATERIAL FOR ABUTMENT CONNECTION TO BE GALVANIZED.

MISSISSIPPI DEPARTMENT OF TRANSPORTATION	
FENCE: TYPICAL INSTALLATION AT BRIDGES	
COUNTY: COUNTY	WORKING NUMBER
PROJ. NUM.: PROJ NUMBER	SDFI-1
FILENAME: FENCETYPINSTALLATBRIDGES	03/04/14
DESIGN TEAM	CHECKED RS DATE 03/04/14

3/4/2014 11:49 AM FENCETYPINSTALLATBRIDGES_03-04-2014_SDFI-1.DGN