
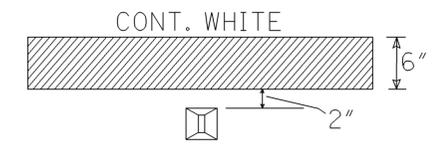


TYPICAL FOR RAISED PAVEMENT MARKERS PLACED ON SIDE ROAD RADIUS 2-LANE, 2-WAY TRAFFIC

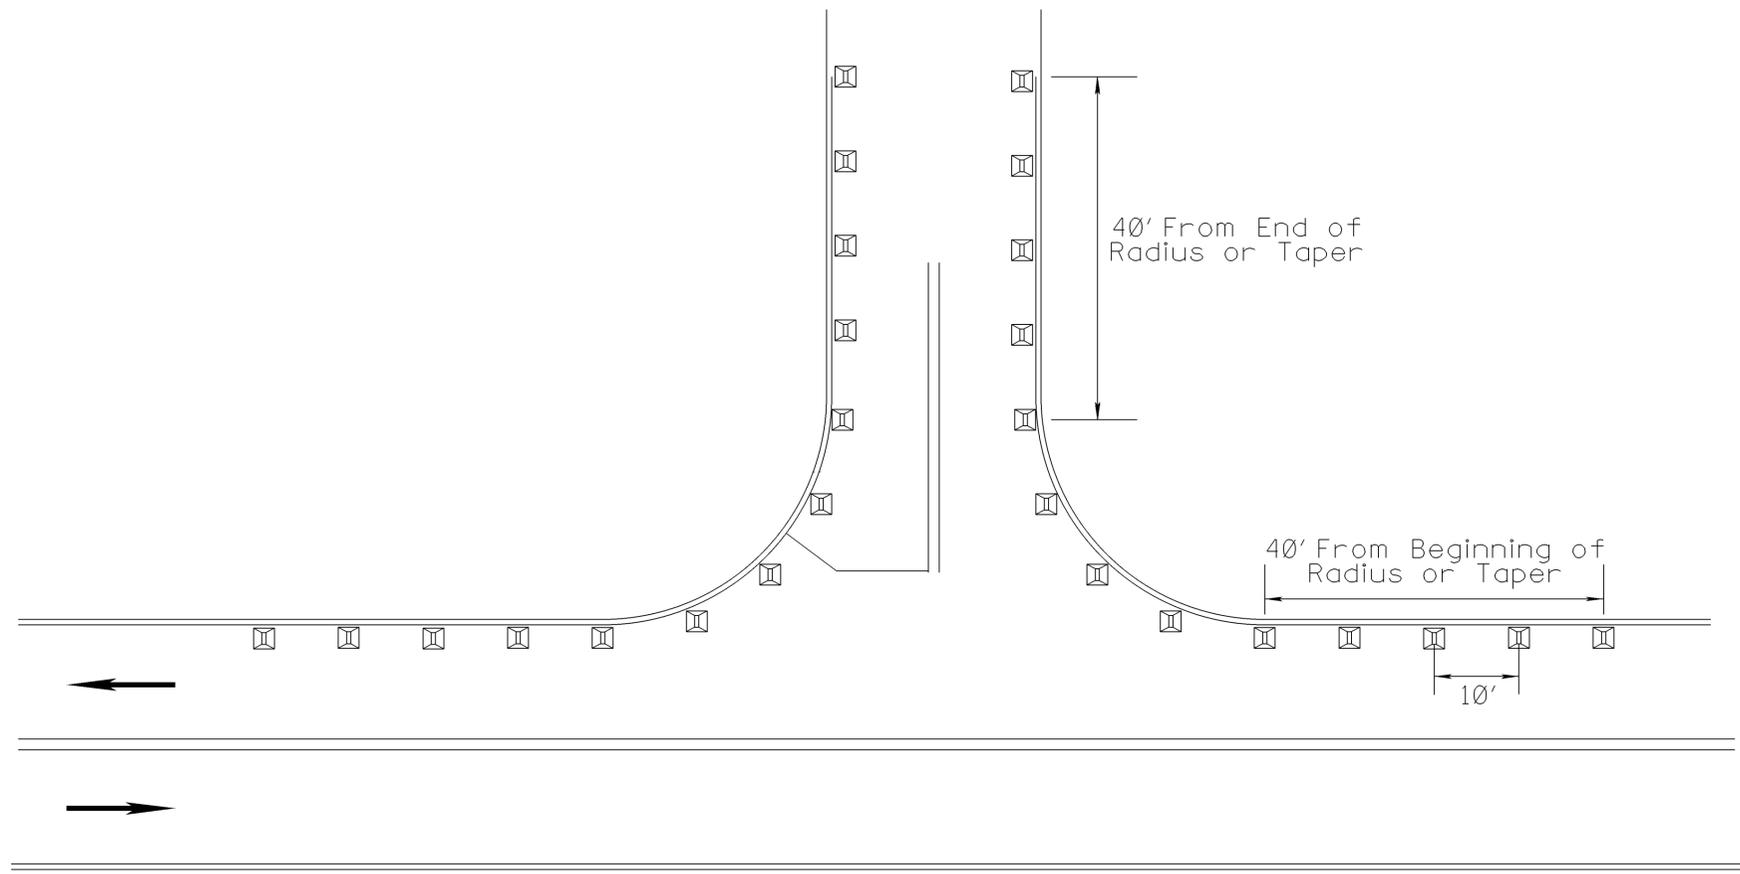

DETAIL A

→ DIRECTION OF TRAFFIC

- NOTE 1: MARKERS SHALL BE PLACED EVERY 10 FEET.
- NOTE 2: MARKERS SHALL BE VISIBLE FROM THE TRAVELING MOTORIST ON STATE DESIGNATED HIGHWAYS.
- NOTE 3: MARKERS SHALL BE HIGH PERFORMANCE TWO WAY CLEAR.
- NOTE 4: FIVE (5) MARKERS SHALL BE PLACED ALONG MAINLINE EDGE STRIPE.
- NOTE 5: MARKERS FOR COUNTY ROADS SHALL CONTINUE DOWN THE EDGE STRIPE A DISTANCE OF 40 FEET.
- NOTE 6: MARKERS SHALL NOT BE ROTATED WHEN BEING PLACED ALONG RADIUS OF LOCAL ROAD.

		MISSISSIPPI DEPARTMENT OF TRANSPORTATION	
		2-LANE, 2-WAY	
		2-WAY CLEAR RAISED PAVEMENT MARKERS PLACED ON SIDE ROADS	
		PROJECT NO. COUNTY :	
		FILENAME: SP\SIDERDRPM.DGN	
		DESIGN TEAM _____ CHECKED _____ DATE _____	
		PRELIMINARY NOT FOR CONSTRUCTION	
		WORKING NUMBER CRPMSR-2	
		SHEET NUMBER	

3/16/2011 1:15 PM SIDE RD RPM-2.DGN PLAN DIVISION MISSISSIPPI DEPARTMENT OF TRANSPORTATION