


**DIVIDED HIGHWAY
(PROJECTS LESS THAN 1 MILE LENGTH)**

NOTES

- ① R16-3 SIGN TO BE PLACED AS SHOWN OR AS DIRECTED BY THE ENGINEER.
- ② R16-3 SIGN SHALL BE SPACED AT A MAXIMUM OF 3.2 km THROUGHOUT LENGTH OF PROJECT.

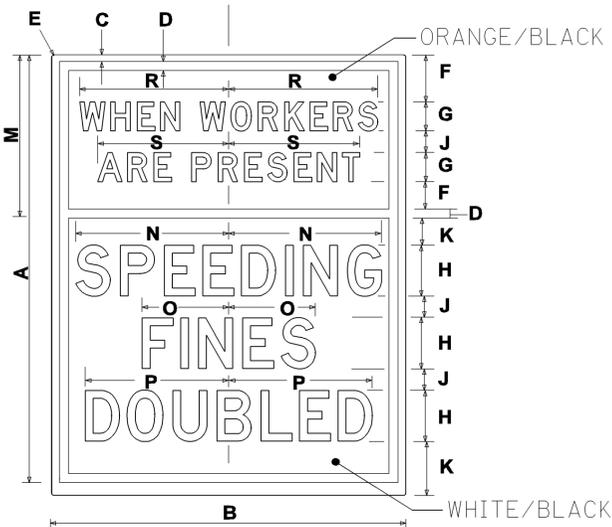

SIGN	DIMENSIONS (INCHES)							
	A	B	C	D	E	F	G	H
STD.	60	48	3/4	1 1/4	3	3 3/4	4 Dm	7 D
STD.	3	6 3/8	22 1/8	21	11 1/8	19 1/2	20 1/2	18


48" x 60"
(INTERSTATE USE)

SIGN	DIMENSIONS (INCHES)							
	A	B	C	D	E	F	G	H
STD.	48	36	3/4	1 1/4	3	2 3/4	3 Dm	6 D
STD.	3	4 1/8	14 3/4	14	7 1/8	13 3/8	13 3/8	12


36" x 48"
(ALL OTHER HIGHWAYS)

ENGLISH UNITS PROVIDED,
METRIC NOT AVAILABLE


R16-3

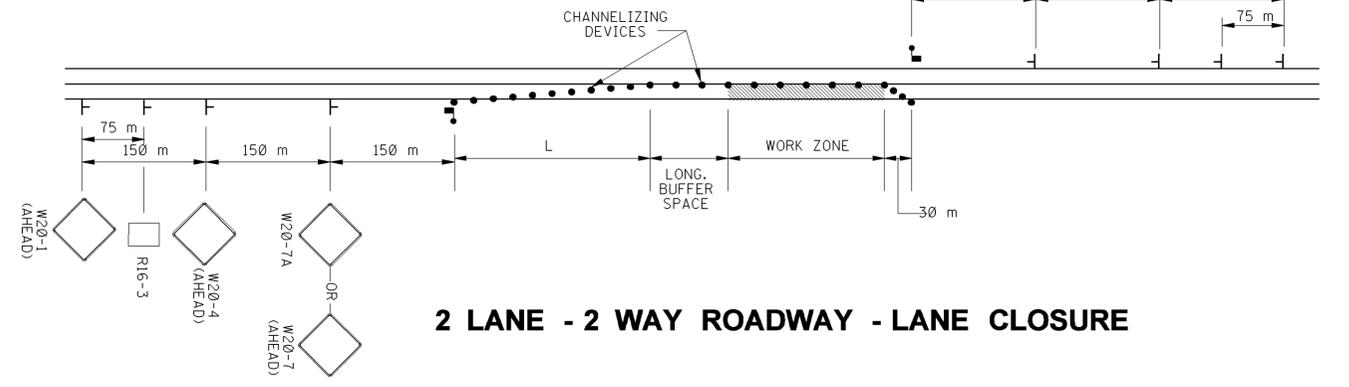

2 LANE - 2 WAY ROADWAY - LANE CLOSURE

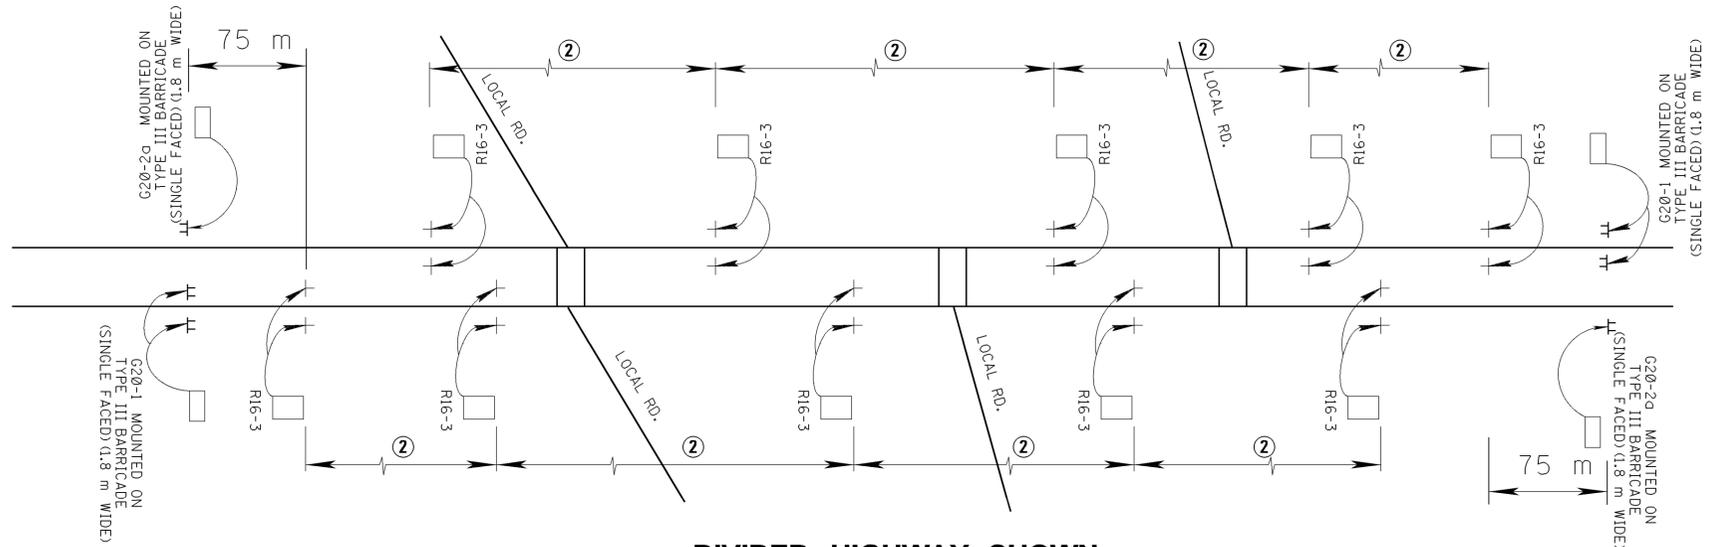

**DIVIDED HIGHWAY SHOWN
(2 LANE - 2 WAY ROADWAY SIMILAR)
(PROJECT MORE THAN 1 MILE LENGTH)**

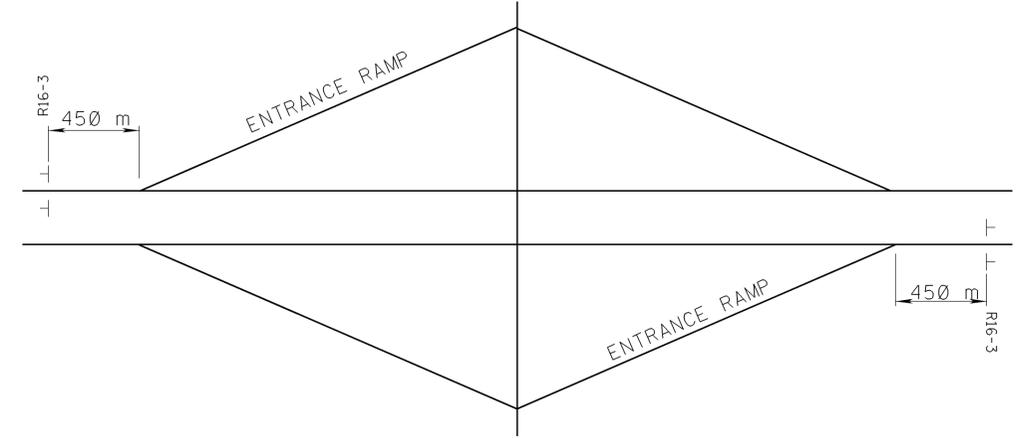

INTERSTATE DETAIL

MISSISSIPPI DEPARTMENT OF TRANSPORTATION	
LOCATION OF R16-3 SIGNS	
DATE	BY
DESIGN TEAM	REVISION
FILENAME: Speed_sign_METRIC.dgn	WORKING NUMBER
CHECKED	SHEET NUMBER
DATE 07-08-08	

