



SECTION "A-A"

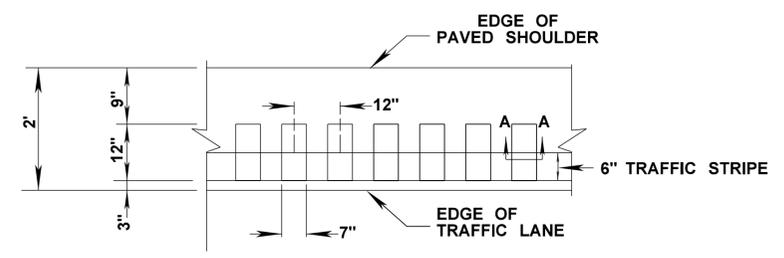

DETAIL "A"

- GENERAL NOTES**
- GROUND-IN RUMBLE STRIPES SHALL BE APPLIED ON LEFT AND RIGHT SHOULDERS OF ALL PAVED SHOULDERS ON THIS PROJECT
 - GROUND-IN RUMBLE STRIPES SHALL BE OMITTED ACROSS PRINCIPAL INTERSECTING ROADWAYS OR OTHER INTERRUPTIONS IN NORMAL SHOULDER WIDTH AS DIRECTED BY THE ENGINEER
 - COST TO BE PAID FOR USING APPROPRIATE PAY ITEMS
 - GROUND-IN RUMBLE STRIPES SHALL BE APPLIED TO MAINLINE ONLY.
 - DO NOT USE WHERE TRAVEL LANE IS LESS THAN 11' WIDE.

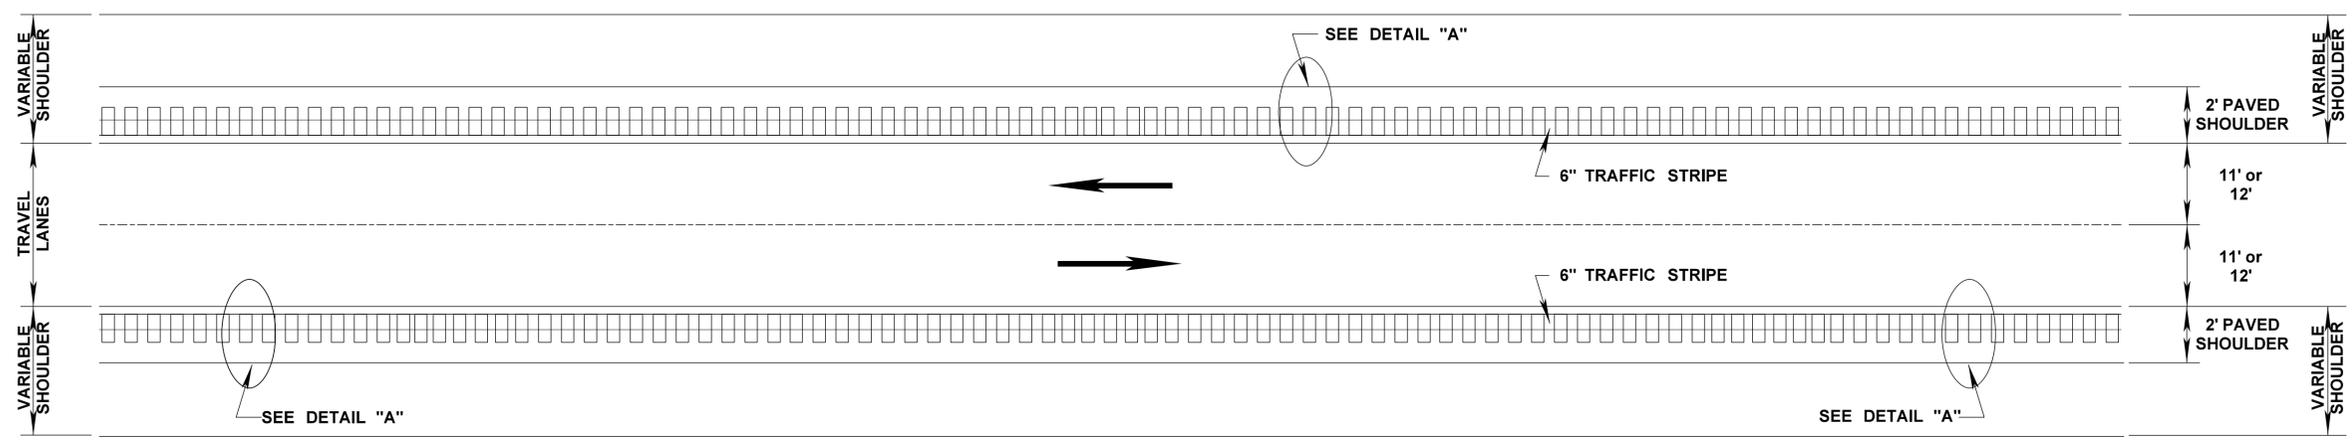

PLAN
NOT TO SCALE

5/13/2014 1:31:24:54 RUMBLE STRIPE 2 LANE -ALT-.DGN

MISSISSIPPI DEPARTMENT OF TRANSPORTATION	
RUMBLE STRIPES 2-LANE HIGHWAY (CONCRETE LANES, 2-FT. ASPH. SHLD.)	
PROJECT NO: COUNTY:	
WORKING NUMBER RS-4	SHEET NUMBER
DATE	FILENAME:
DESIGN TEAM	s reeves CHECKED
DATE	05/01/14