


Preliminary

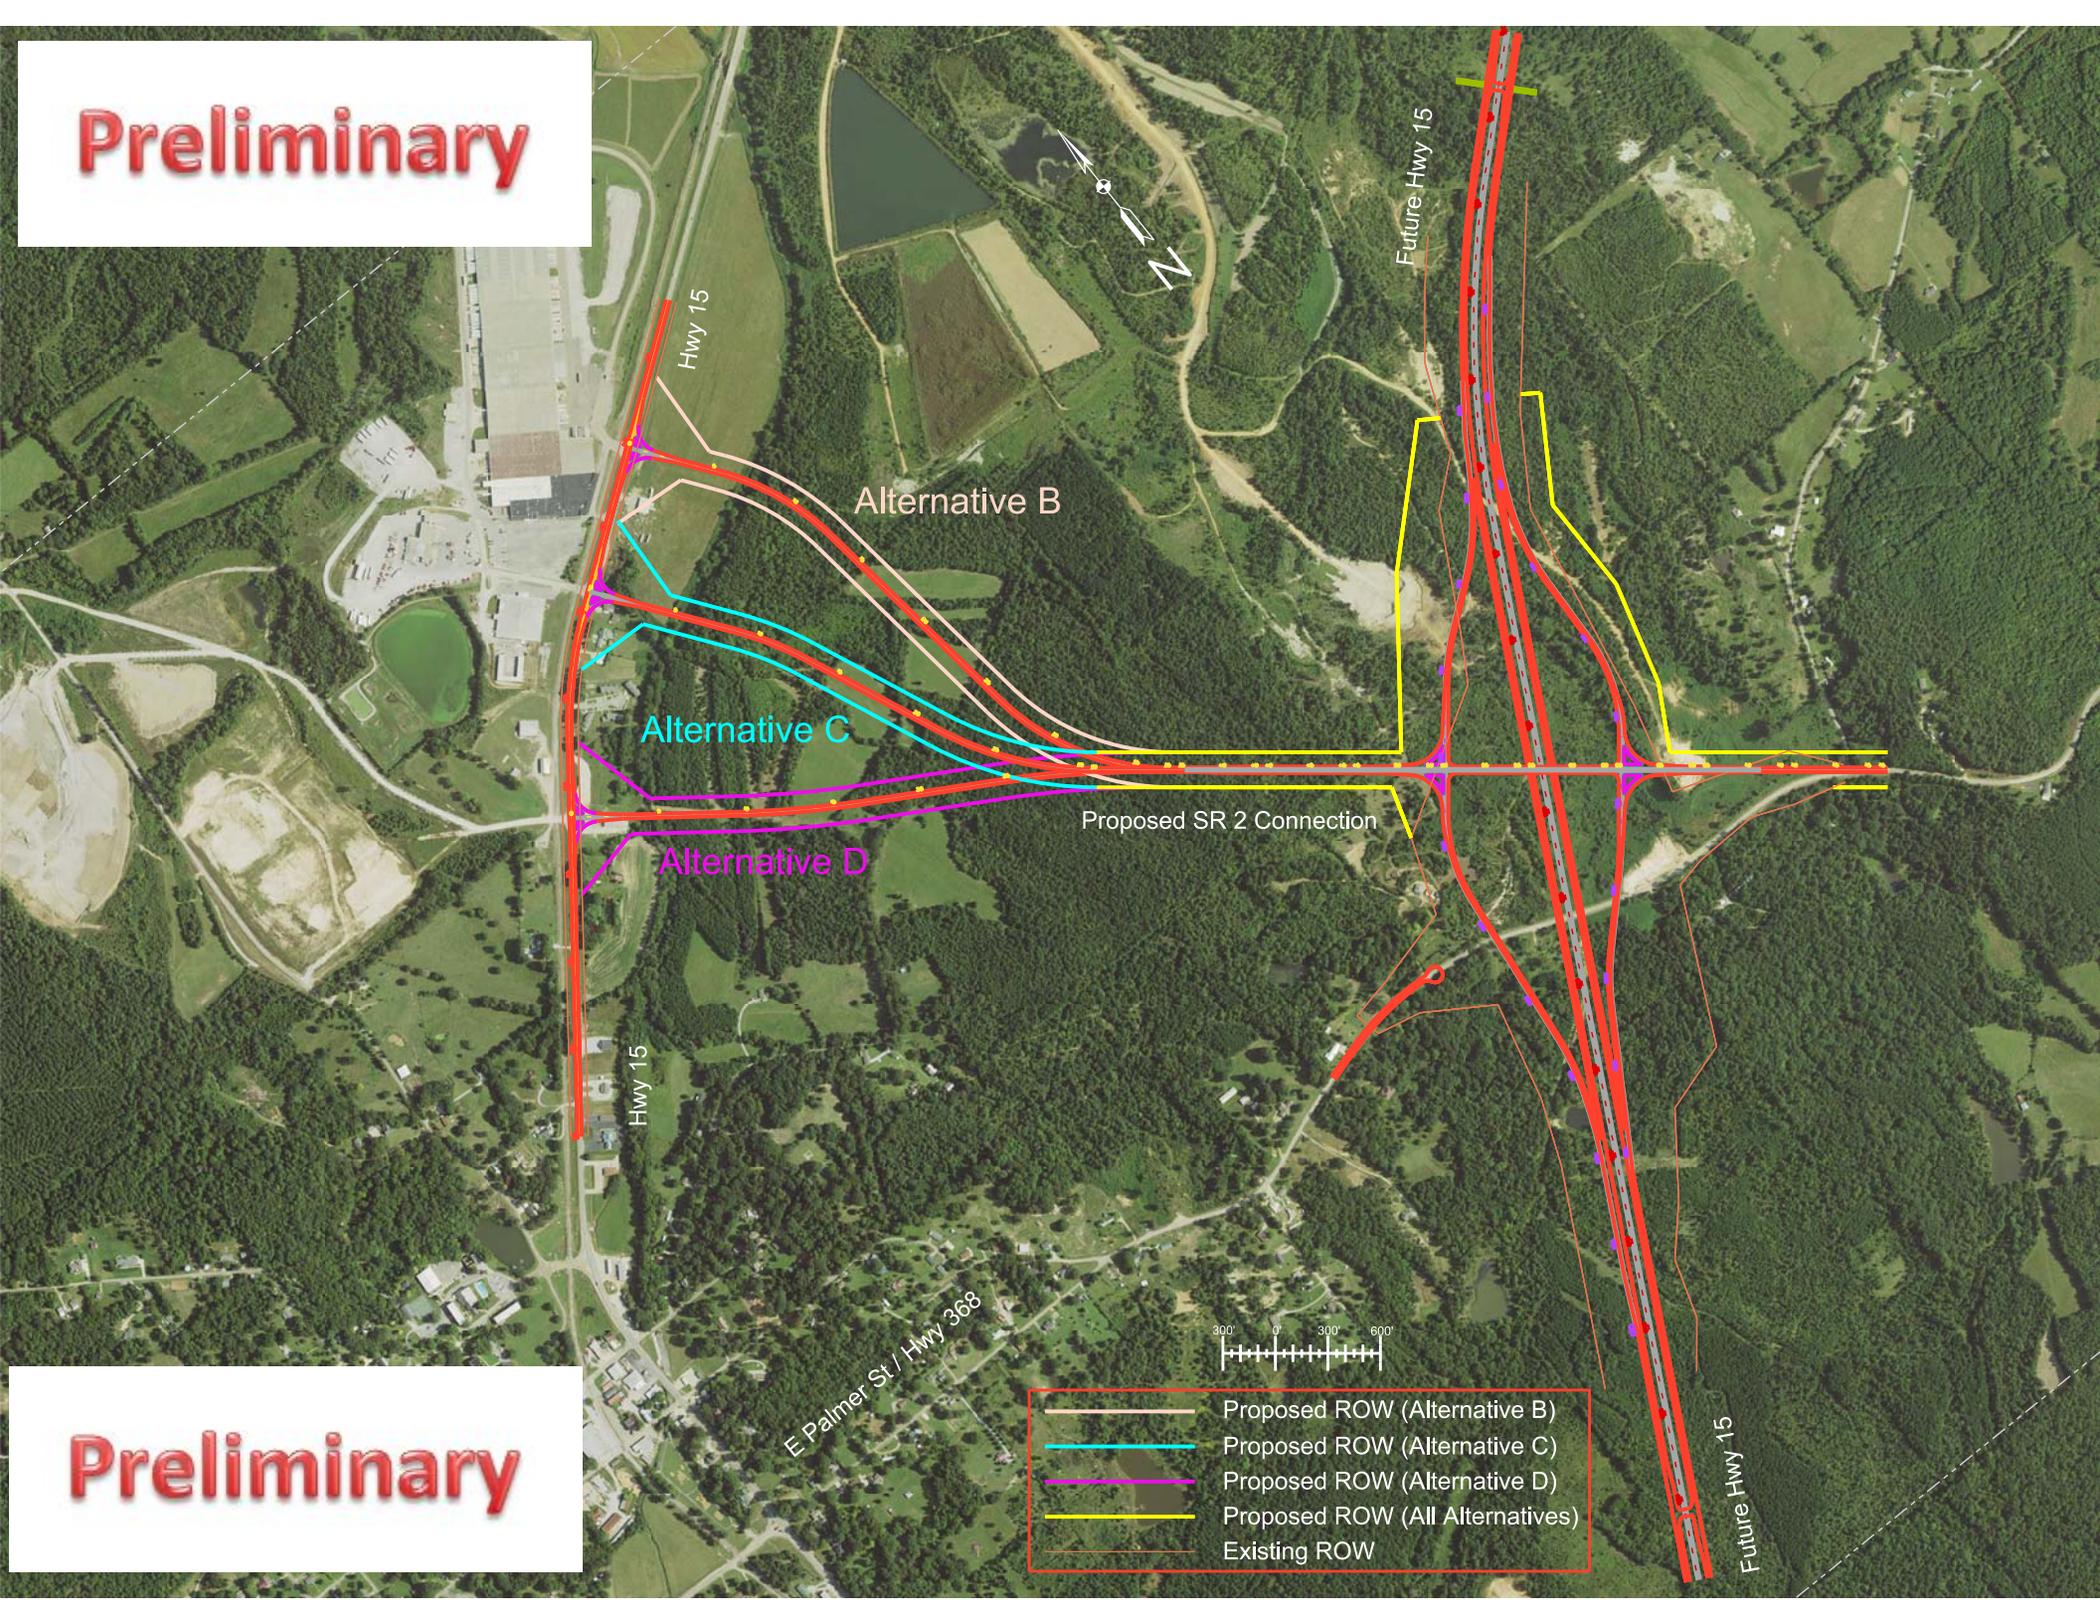

Preliminary

- Proposed ROW (Alternative B)
- Proposed ROW (Alternative C)
- Proposed ROW (Alternative D)
- Proposed ROW (All Alternatives)
- Existing ROW